


**Back View**  
**Looking toward the house**

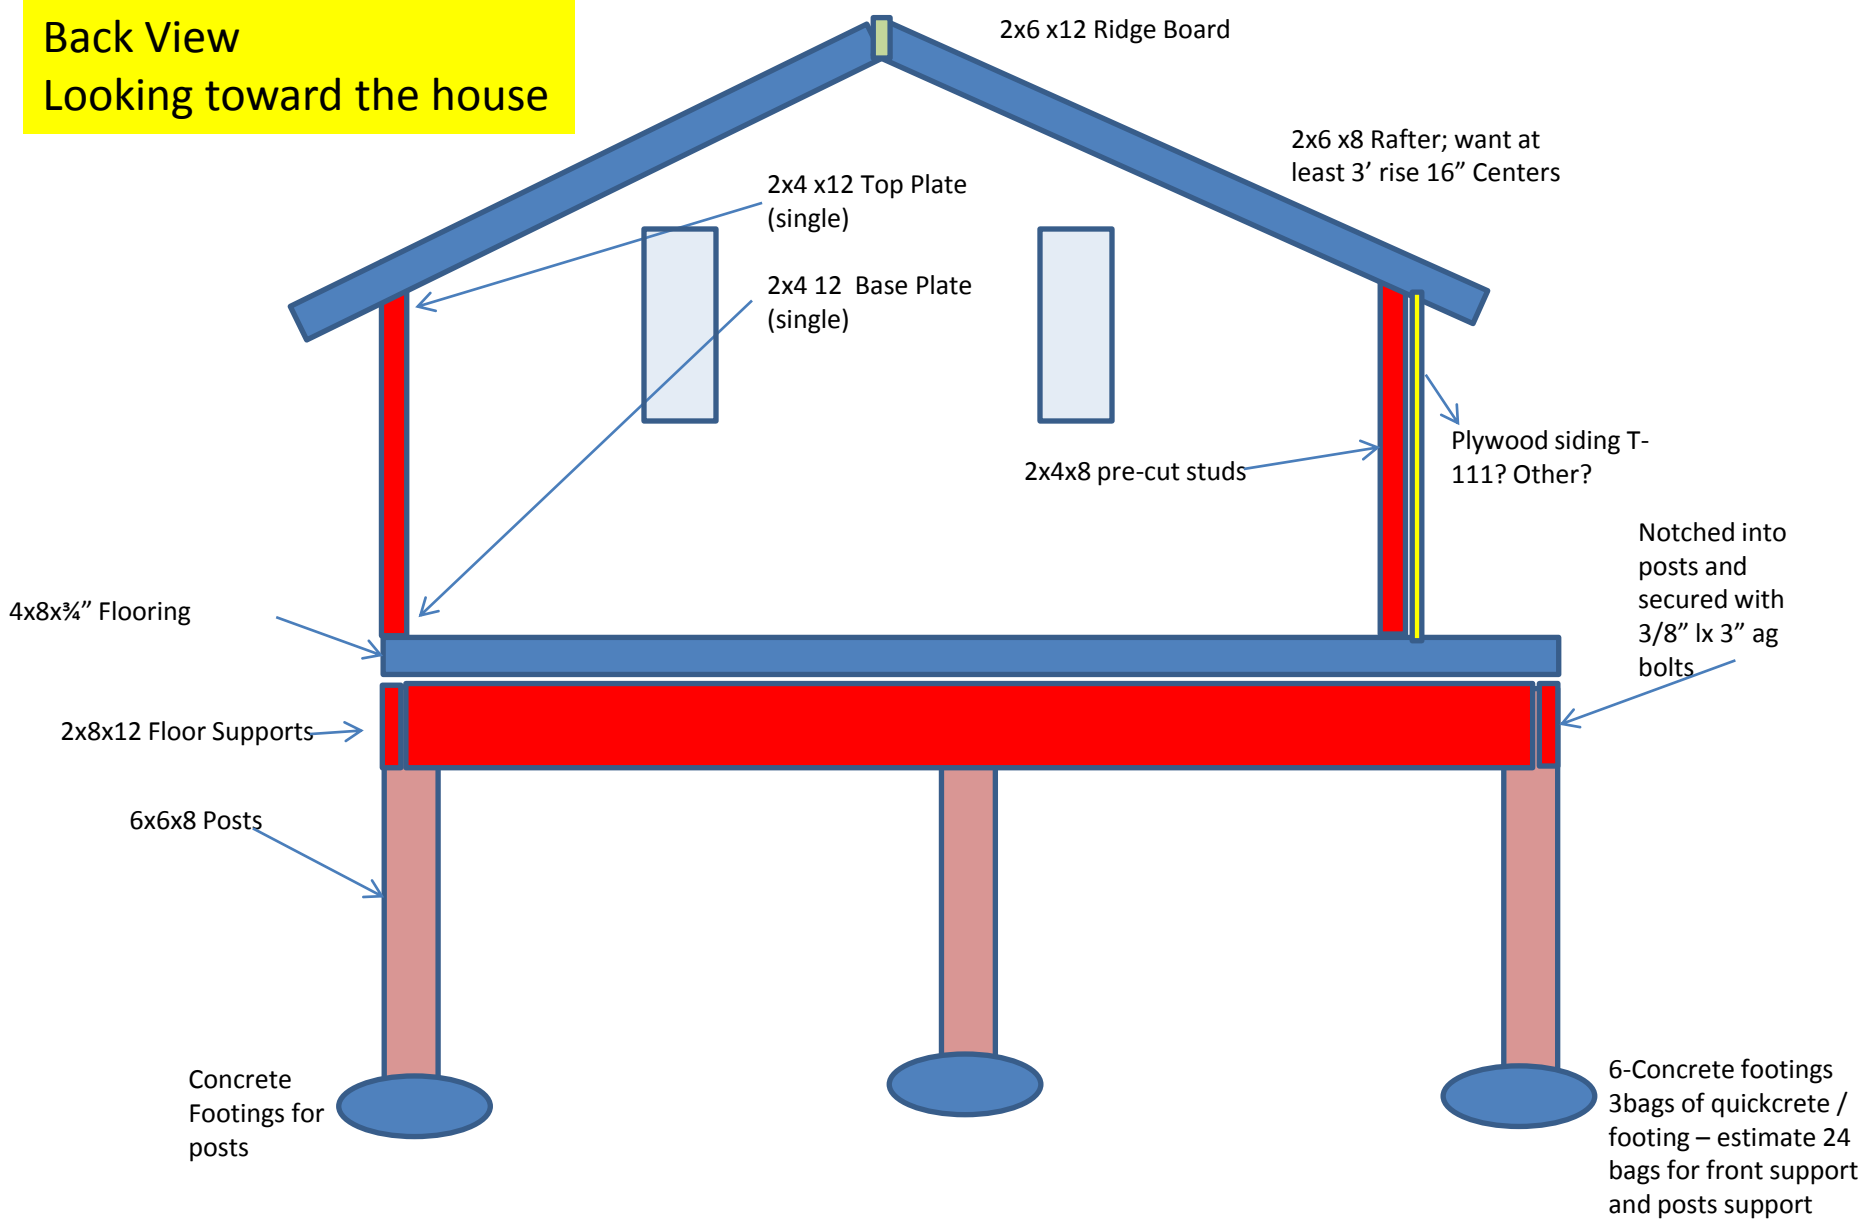

Front View


10'

Siding1

2'


Notched into posts and secured with 3/8" x 3" ag bolts

12'

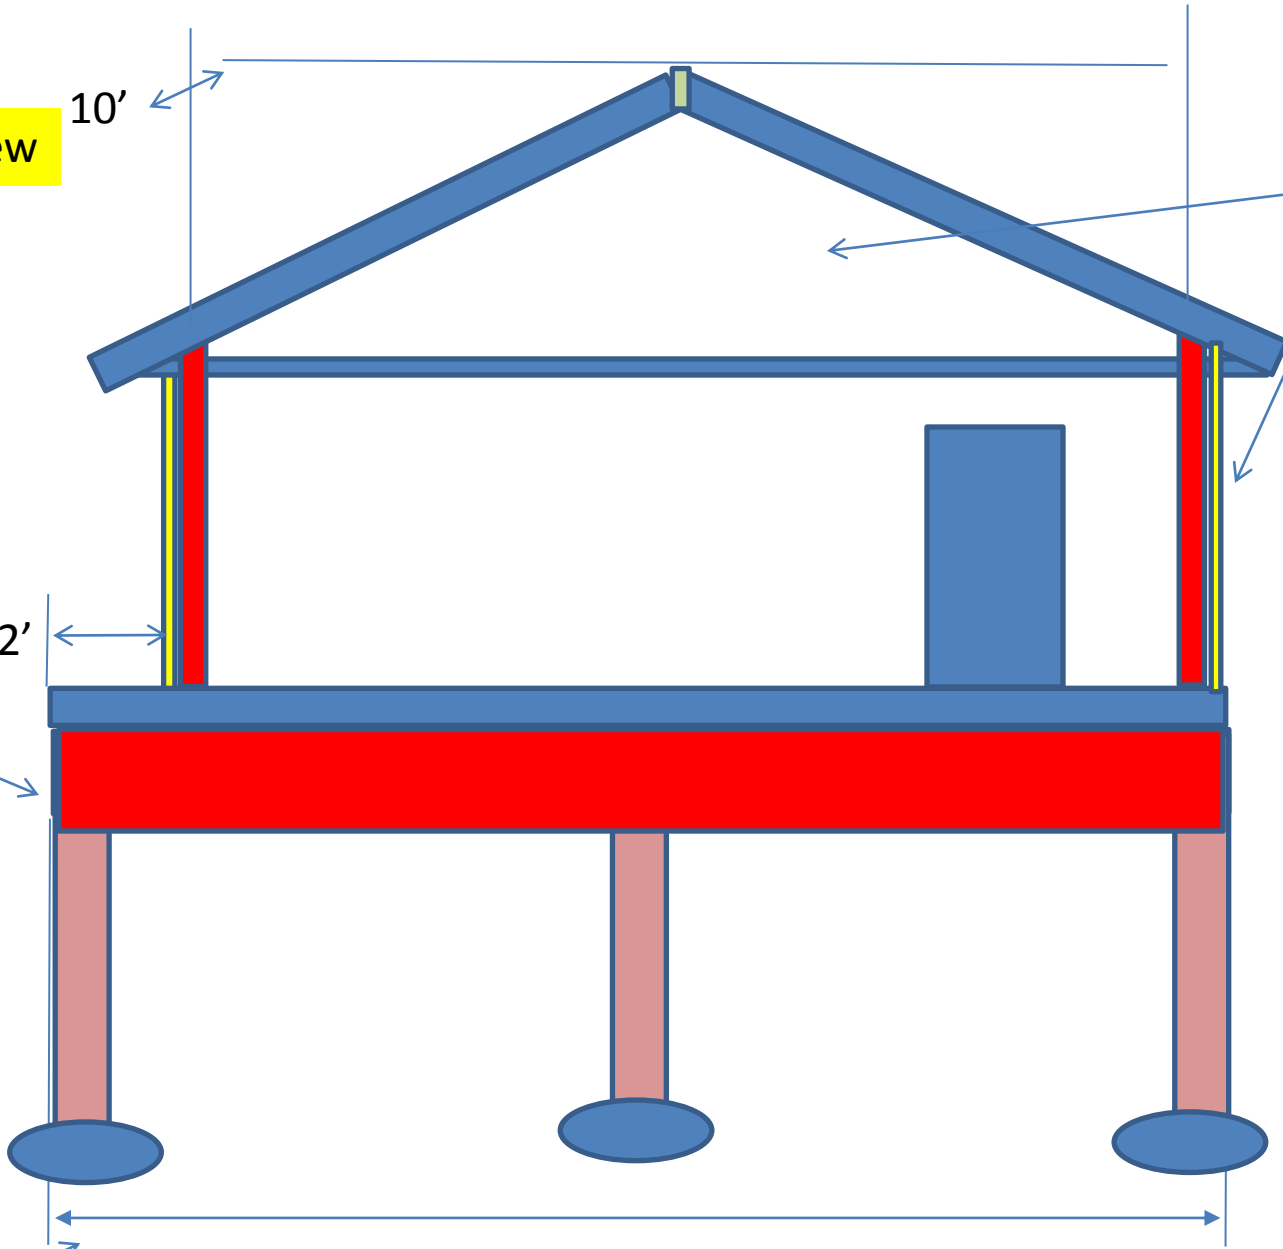

# Floor Joist Plan

Back

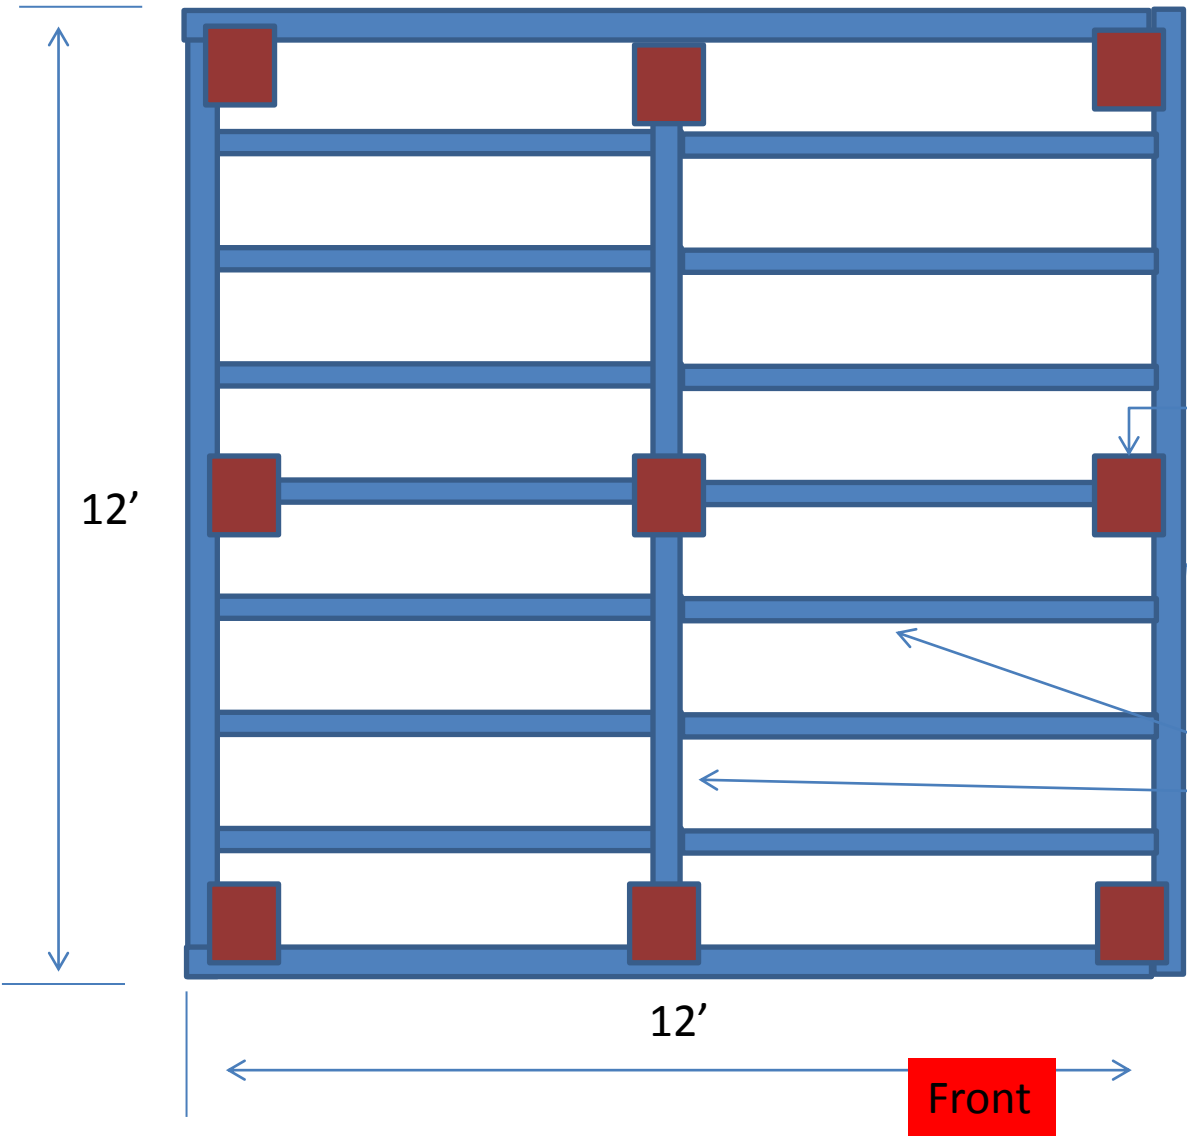

Floor Joists on 16" centers


Use the 28 Joists Hangers

6" X 6" X 8' #2 .40 AQC Treated 6ea

2"x 8" x 12' ACQ Top Choice Treated 12 eq

Front

**Detail of Roof & Wall (not to scale)**

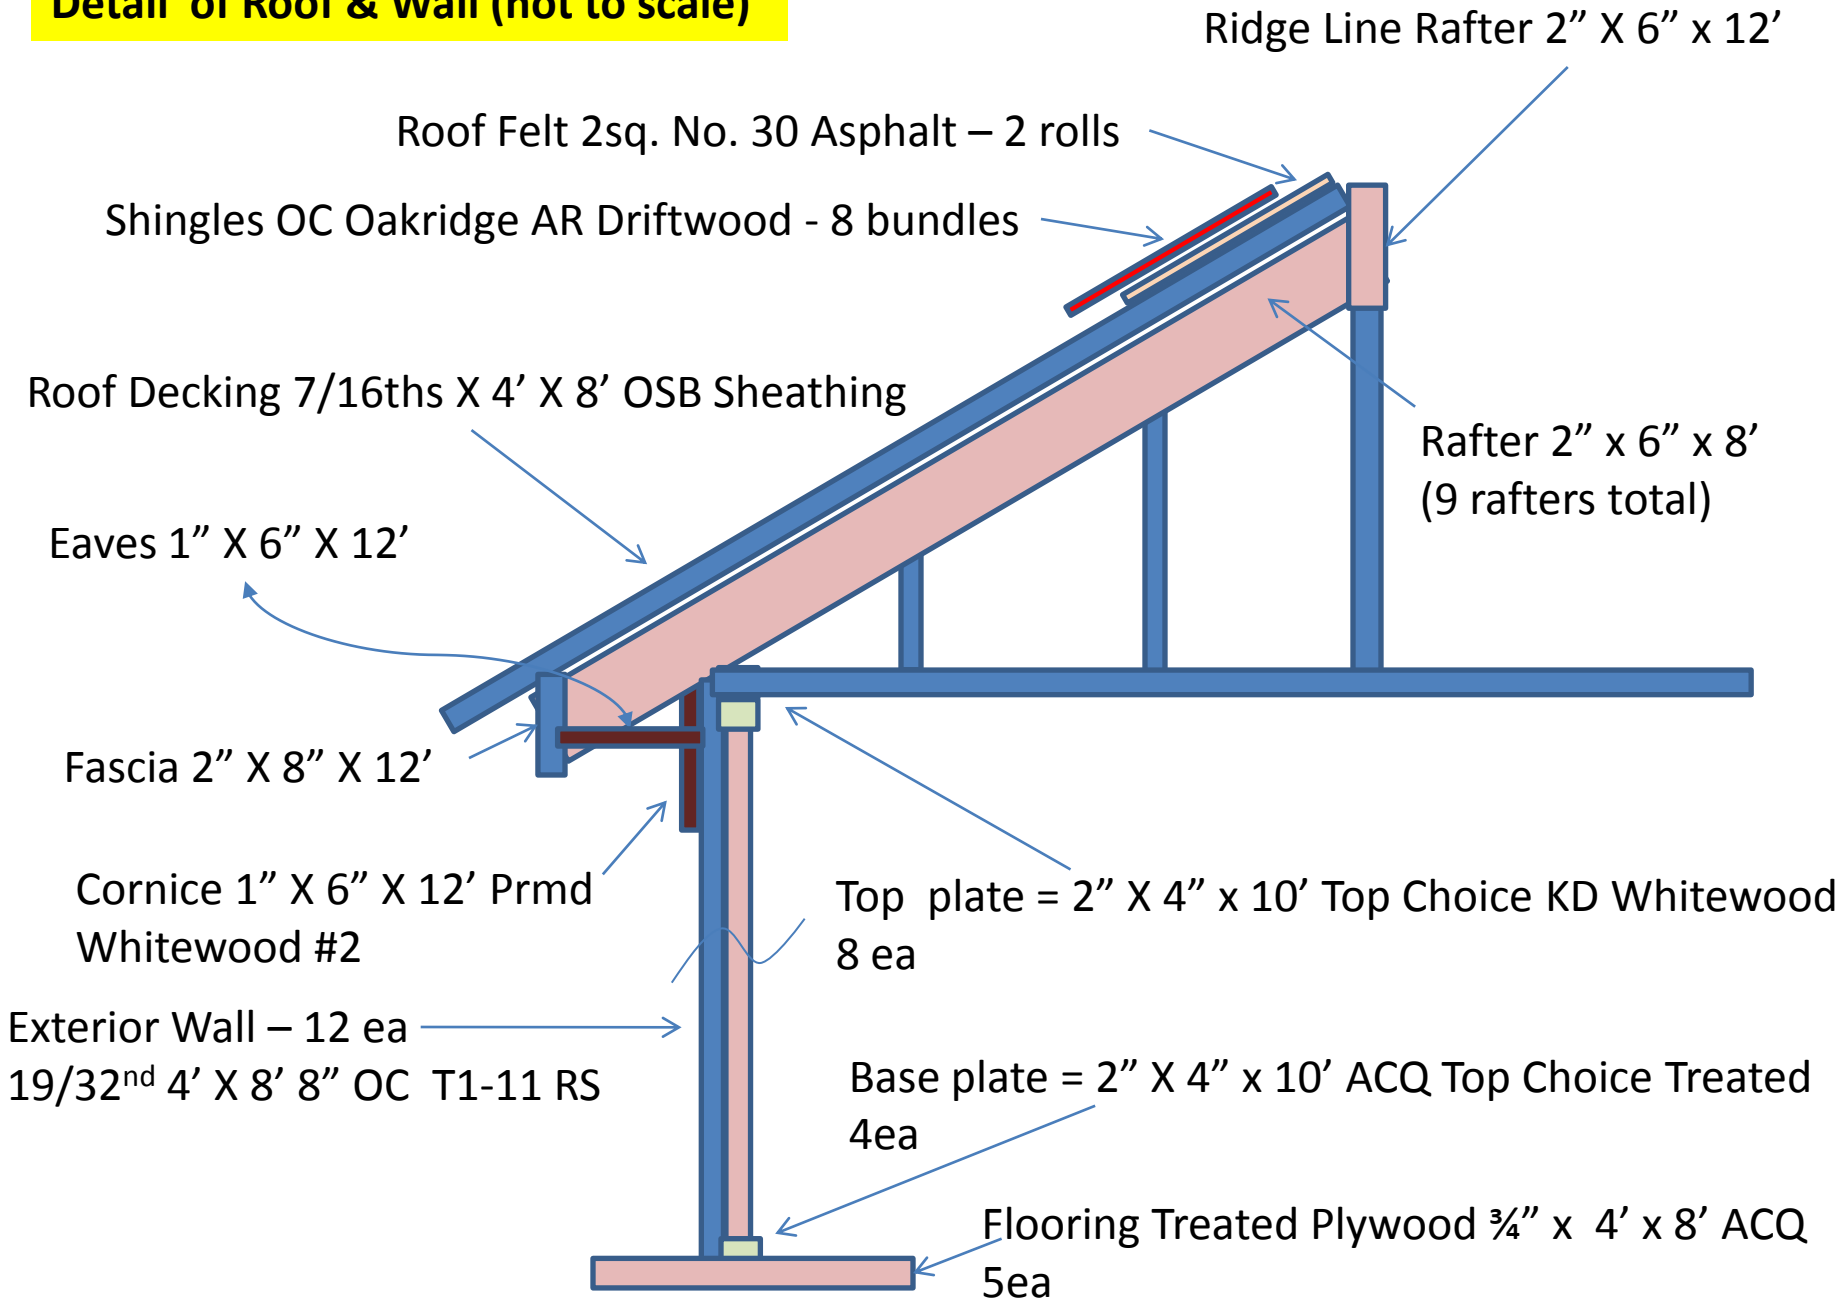

2x4 x12 Top Plate  
(single)

2x4 12 Base Plate  
(single)

Side View  
Looking East



Siding

2x4x8 pre-cut studs

4x8x3/4" Flooring

2x8x12 Floor Supports

6x6x8 Posts

Concrete  
Footings for  
posts

Ground Rip-rap slop

